







Proposed Front Elevation

Key:


-  Proposed New Brick Wall
-  Proposed New Roof Tiling
-  New Glass Windows/Doors
-  Previous Passed Application

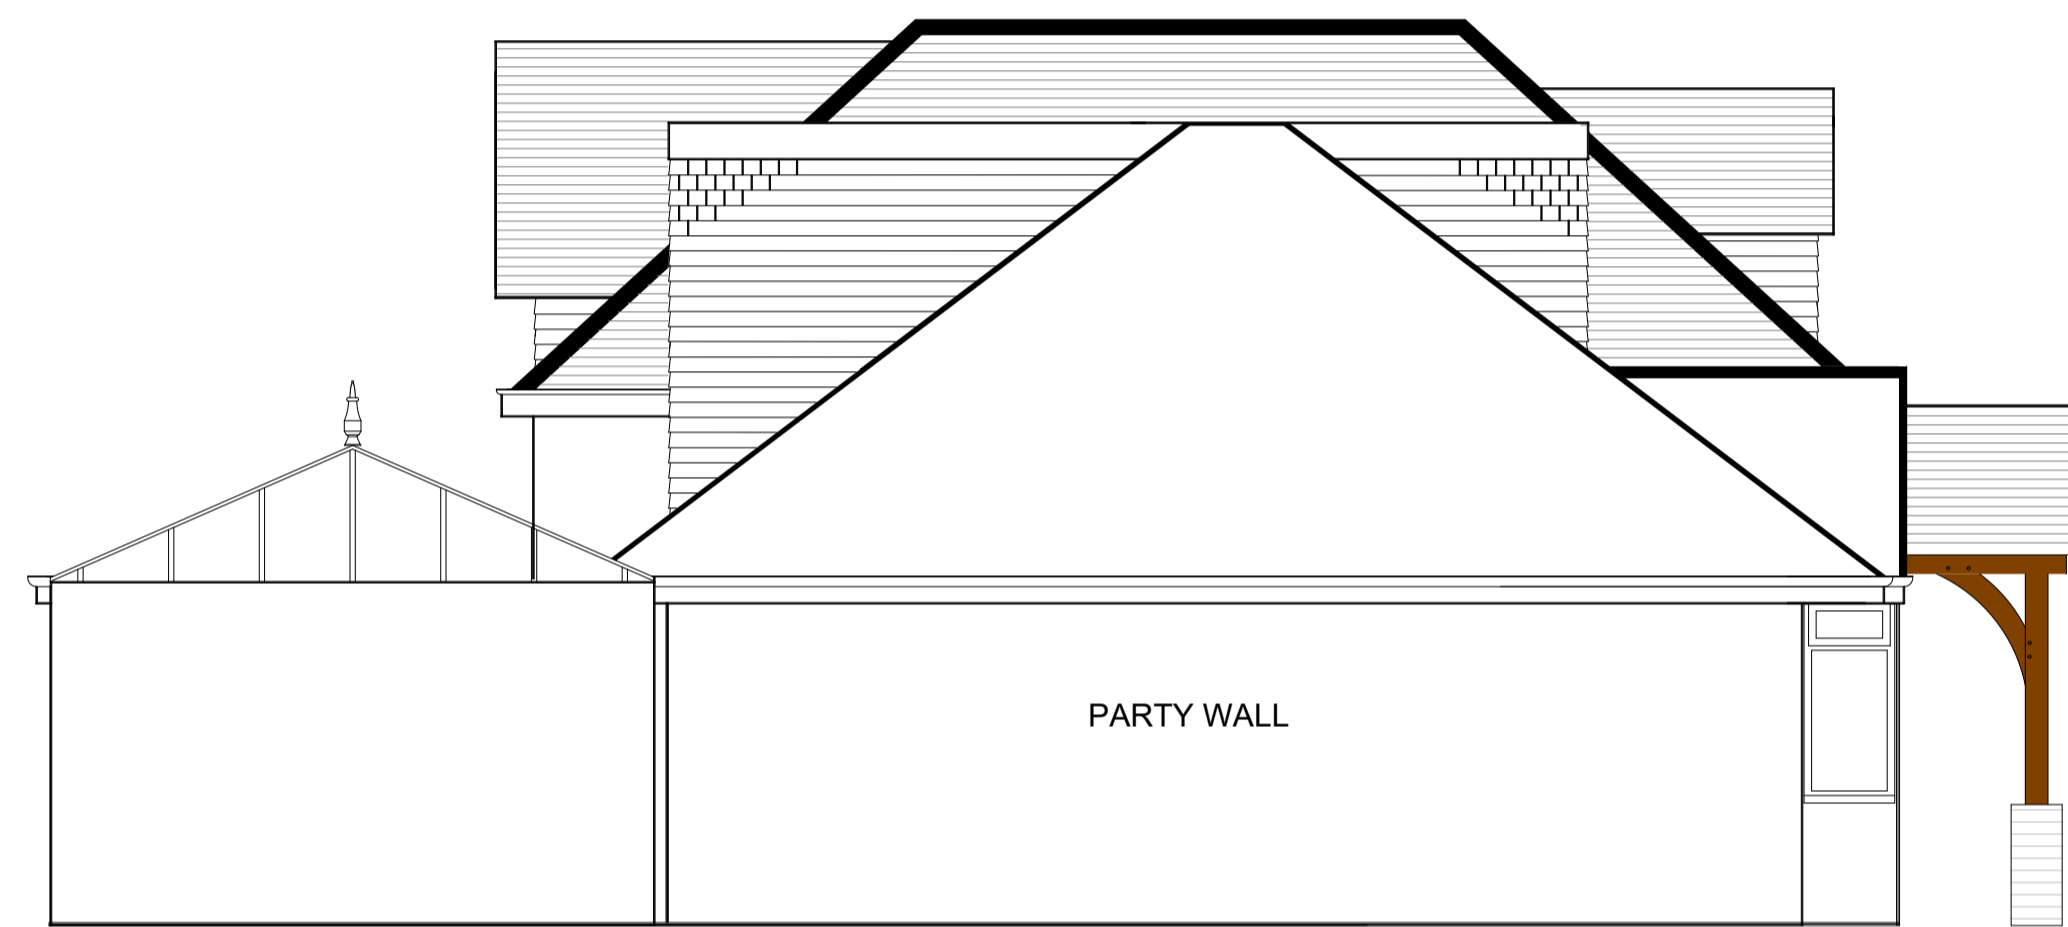

Proposed LH Side Elevation

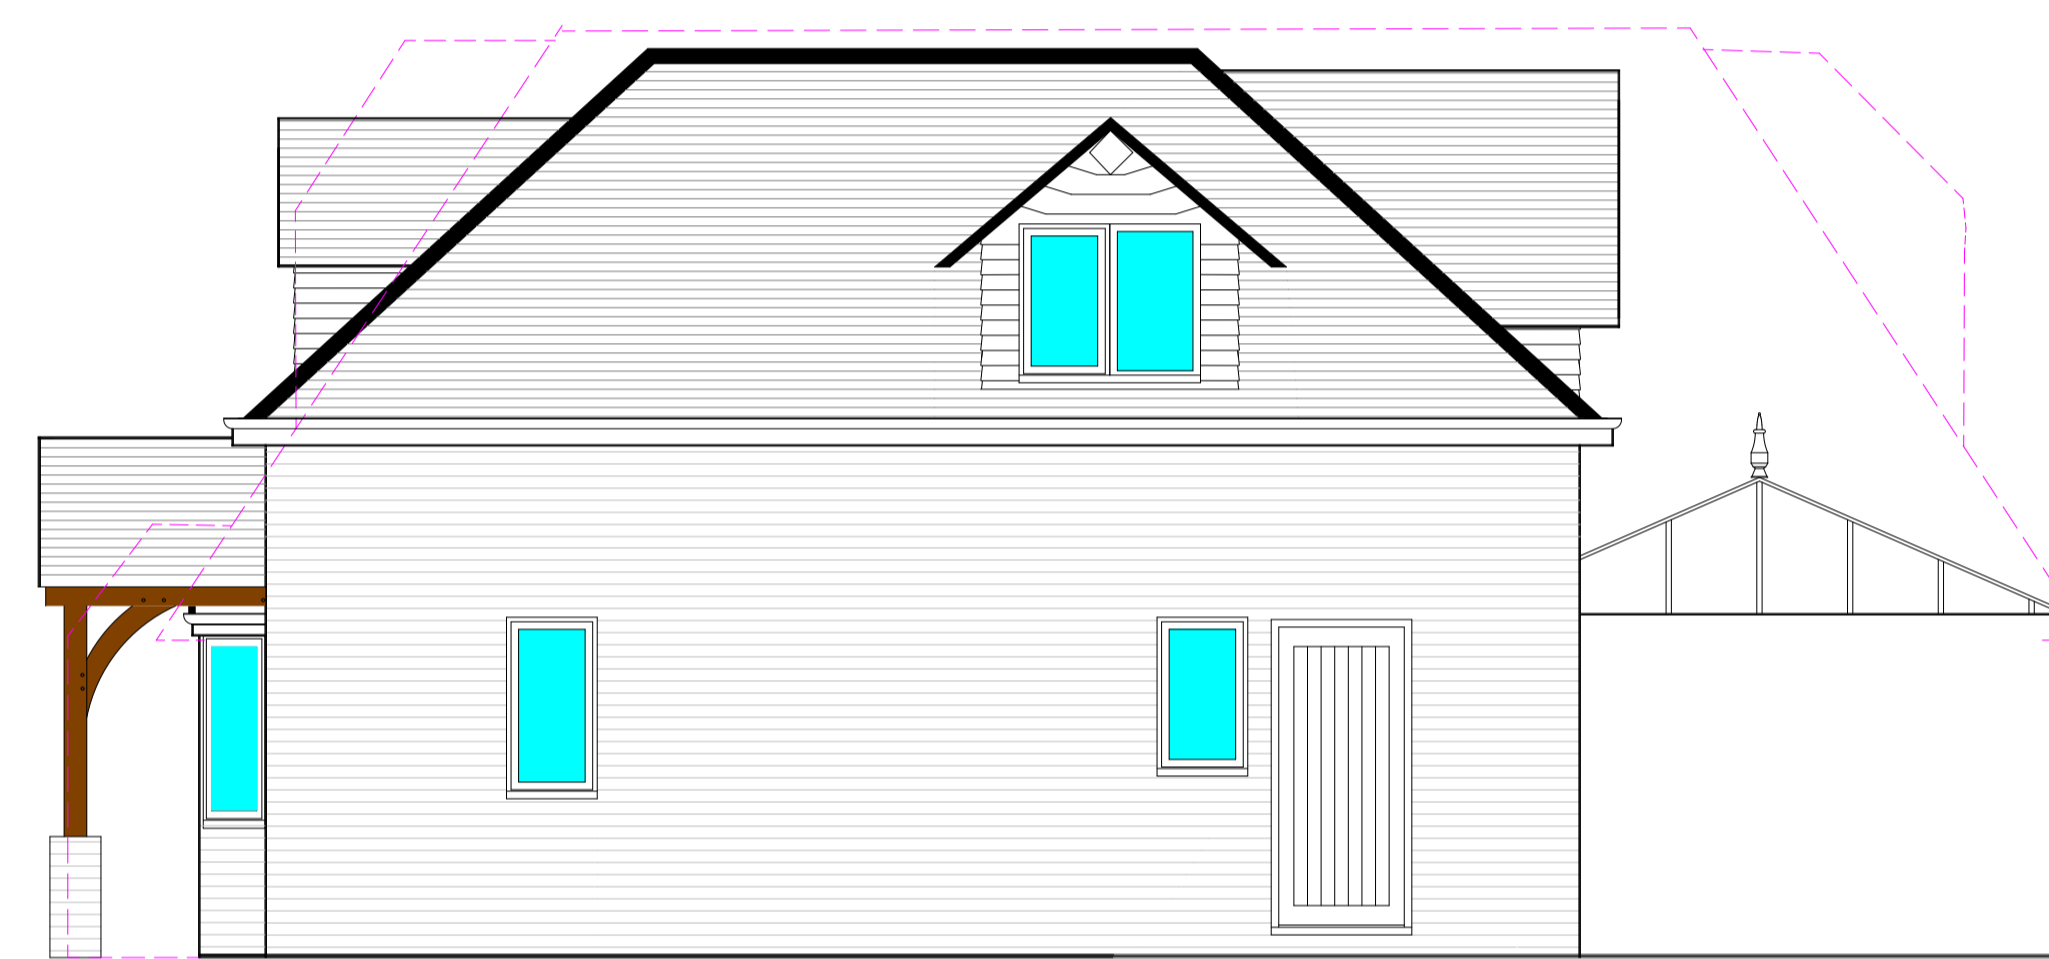

Proposed RH Side Elevation

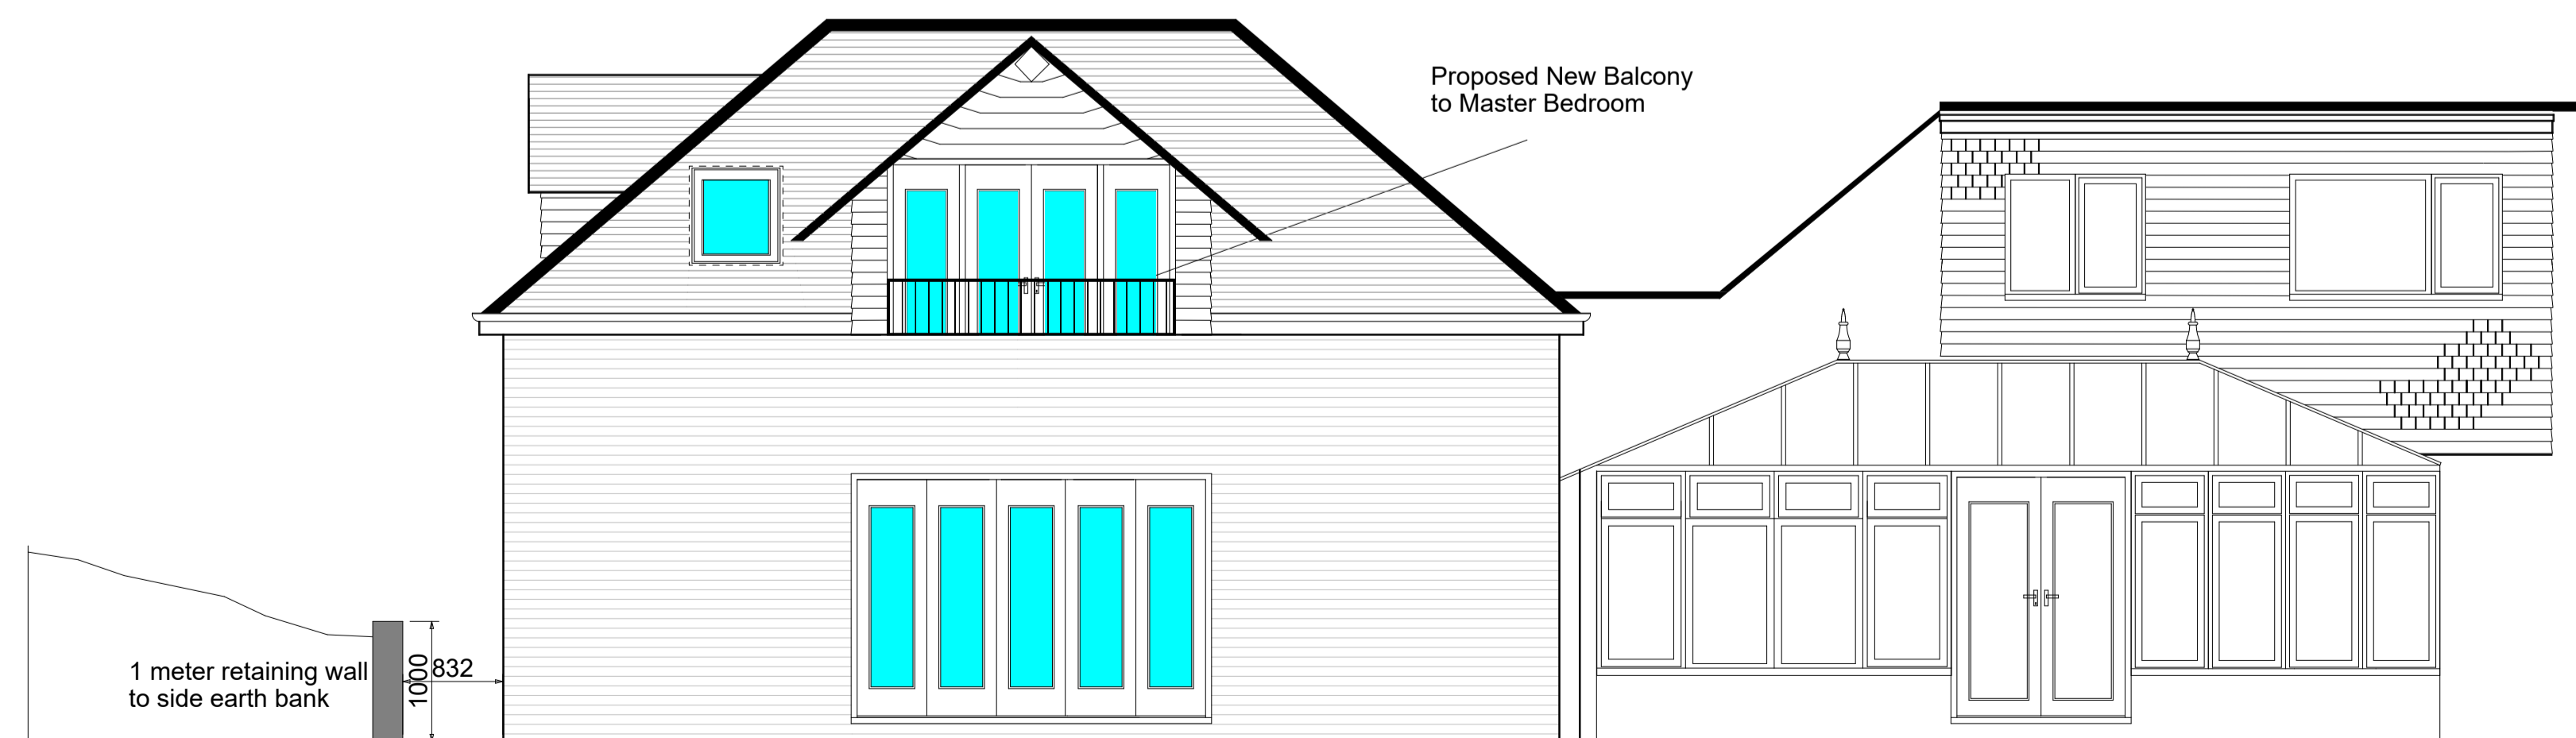

Proposed Rear Elevation

© COPYRIGHT
 Under the provisions of the copyright Act 1988 this drawing and design is the property of Tailored Plans Ltd and not to be reproduced or used for any other purpose other than that intended by the owner.
 Tailored Plans Ltd does not authorise the reproduction or conveyance of any information contained herein without prior written permission.



Project
 Double Storey Side Extension

Drawing Title
 Proposed Elevations

Client


Drawing No.

Date

Drawn by

Scale
 1:50

Checked by

 Page Size - A1 

Tailored Plans Ltd
 Sunnyside, Hookley Lane, Elstead, Surrey, GU8 6JE
 01252 702 999