





Key:


-  Walls
-  Proposed Roof Line




Proposed Front Elevation

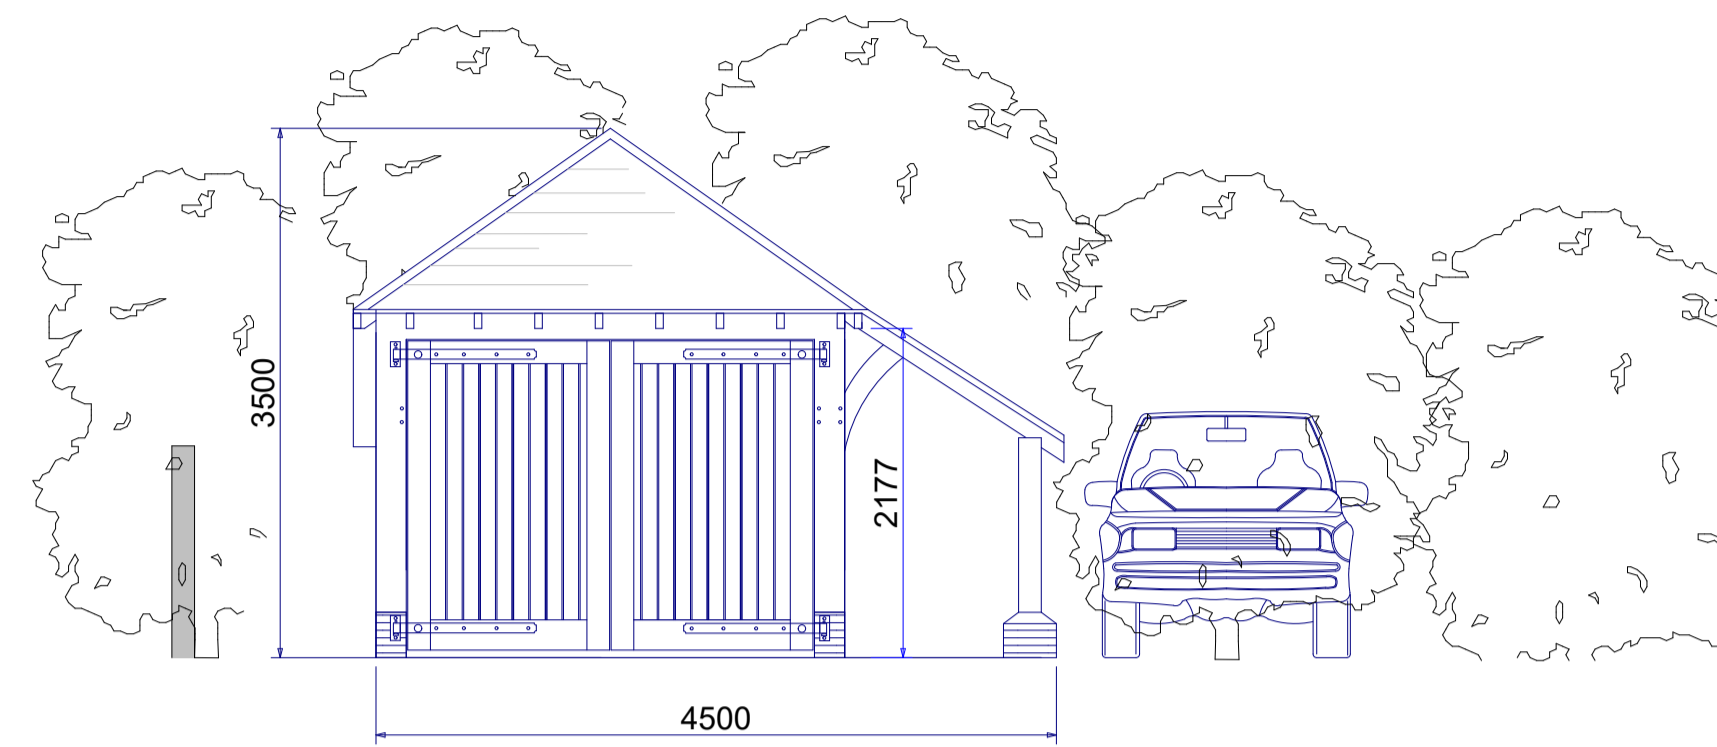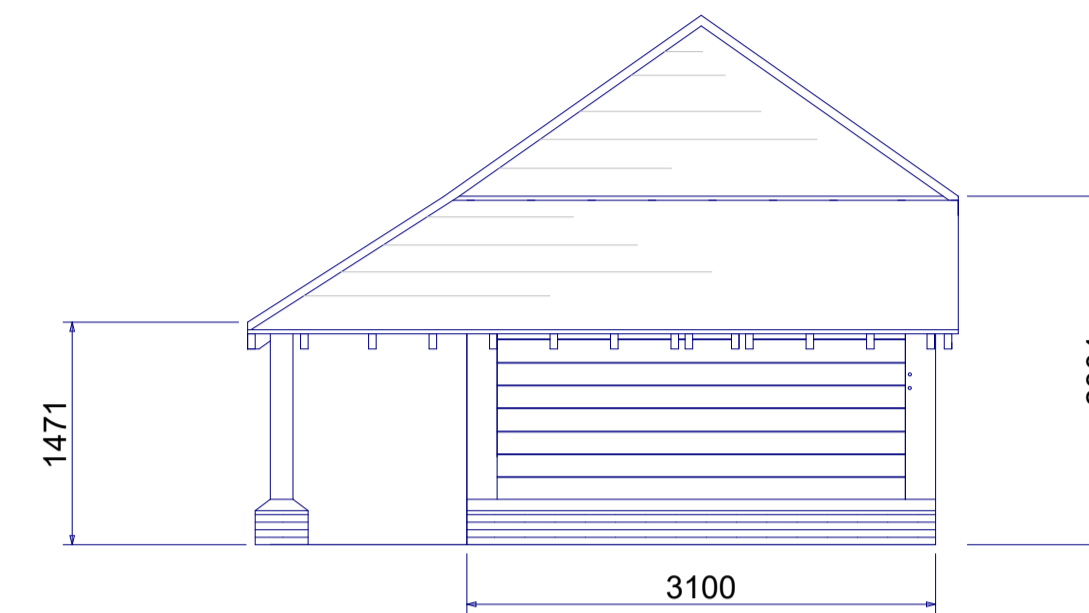


Proposed Rear Elevation

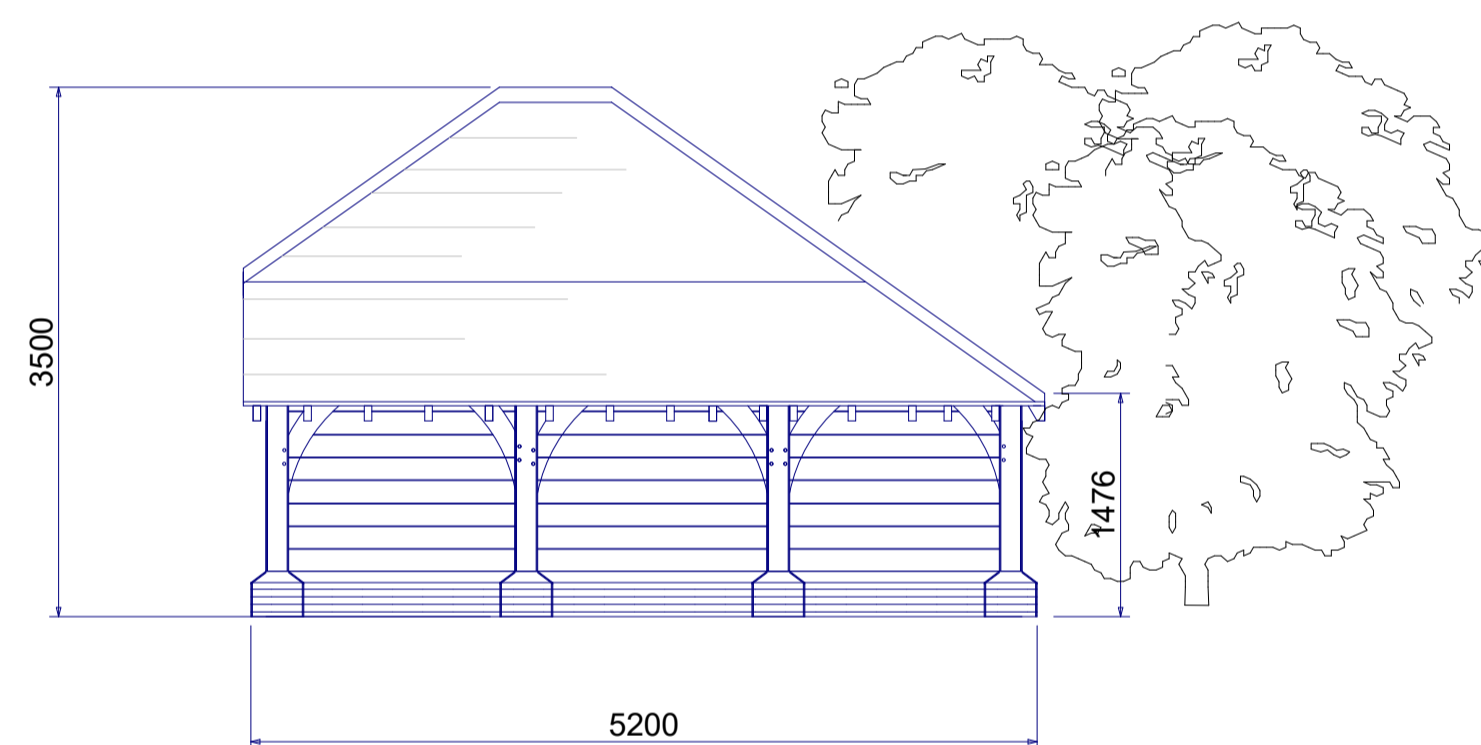


Proposed R/H Side Elevation

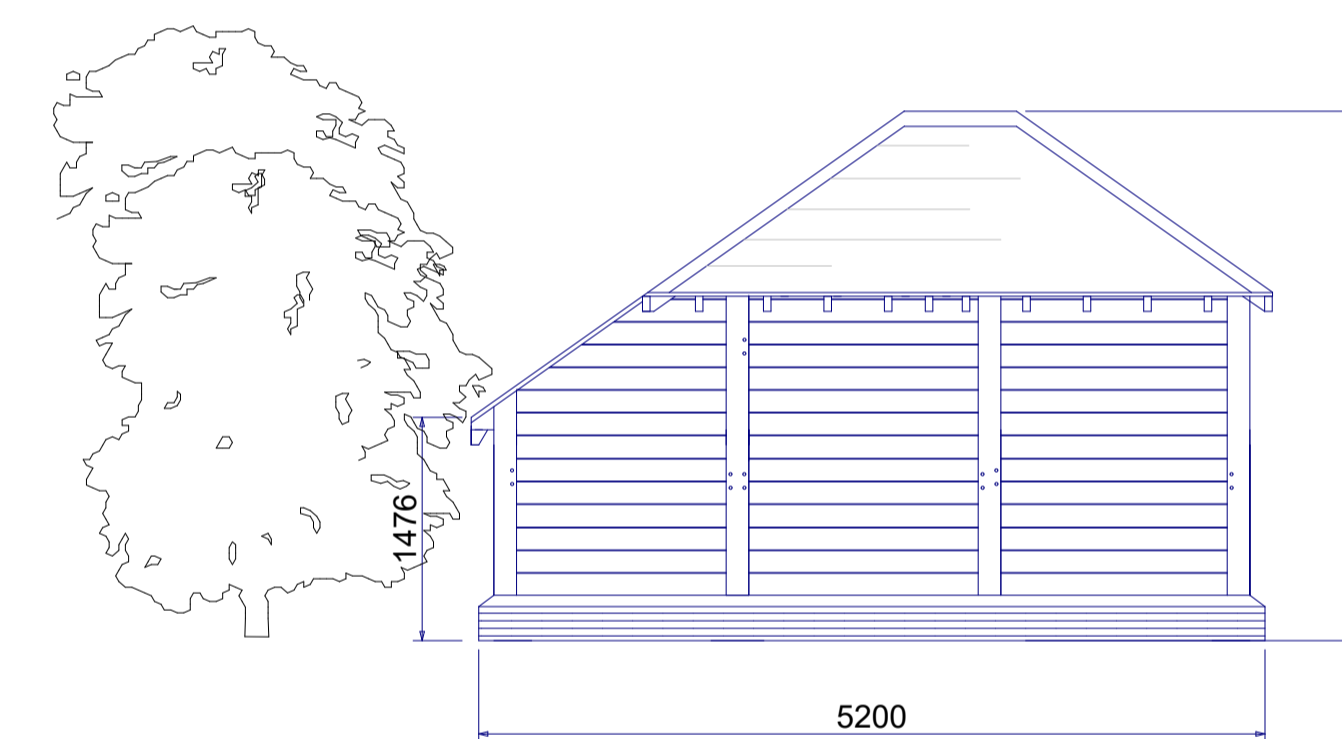

Proposed L/H Side Elevation

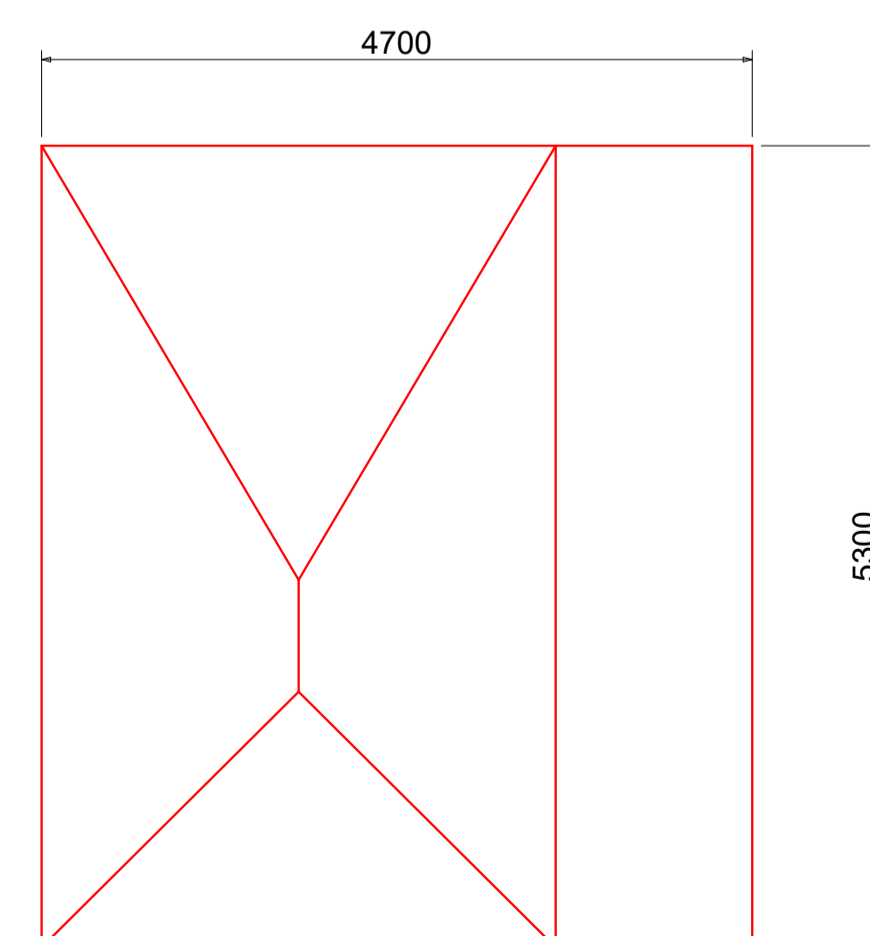

Proposed Roof Plan

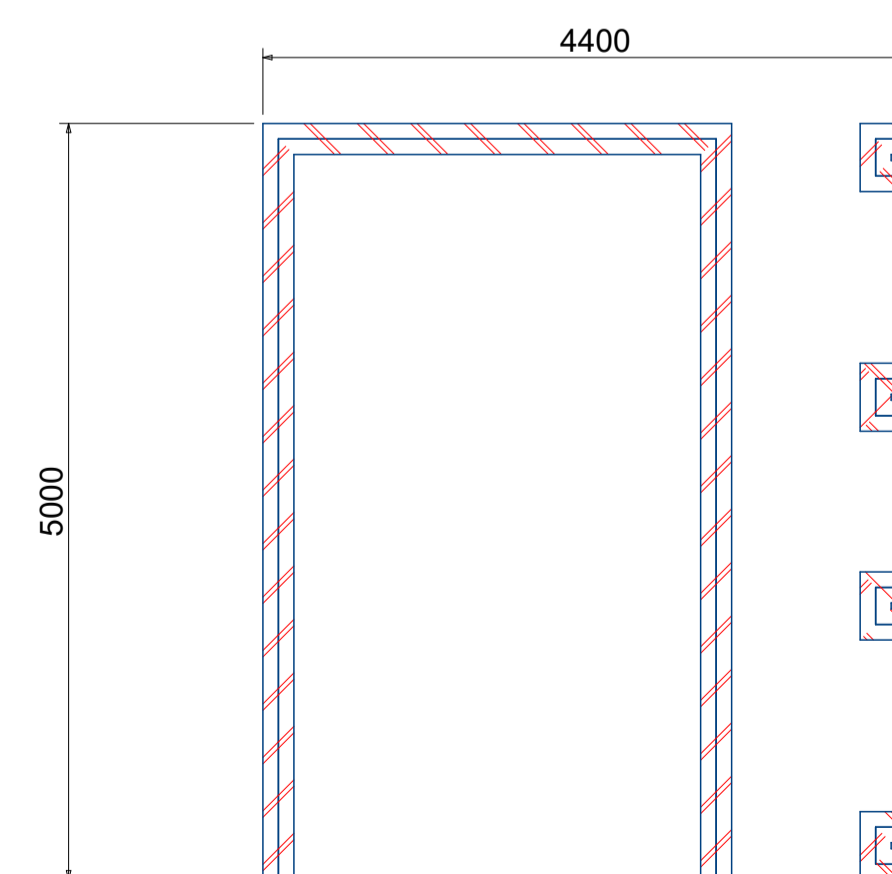

Proposed Floor Plan



Project
 Erection of Timber Frame Single Garage &
 Bike Store

Drawing Title
 Proposed Floorplan, Elevations &
 Roof Plan

Client

Drawing No.

Date

Scale
 1:50

Drawn by

Page Size - A1 